


SPACE SUMMARY

| SPACE ID | TOTAL RENTABLE AREA |
|----------|---------------------|
| 200      | 2,402               |
| 201      | 2,177               |
| 202      | 2,402               |
| 203      | 1,643               |
| 204      | 3,408               |
| 205      | 1,744               |

Mill Pond Square - 63 Great Pond, Maynard MA

Total rentable area derived using  
ANSI/BOMA Z65.1-1996

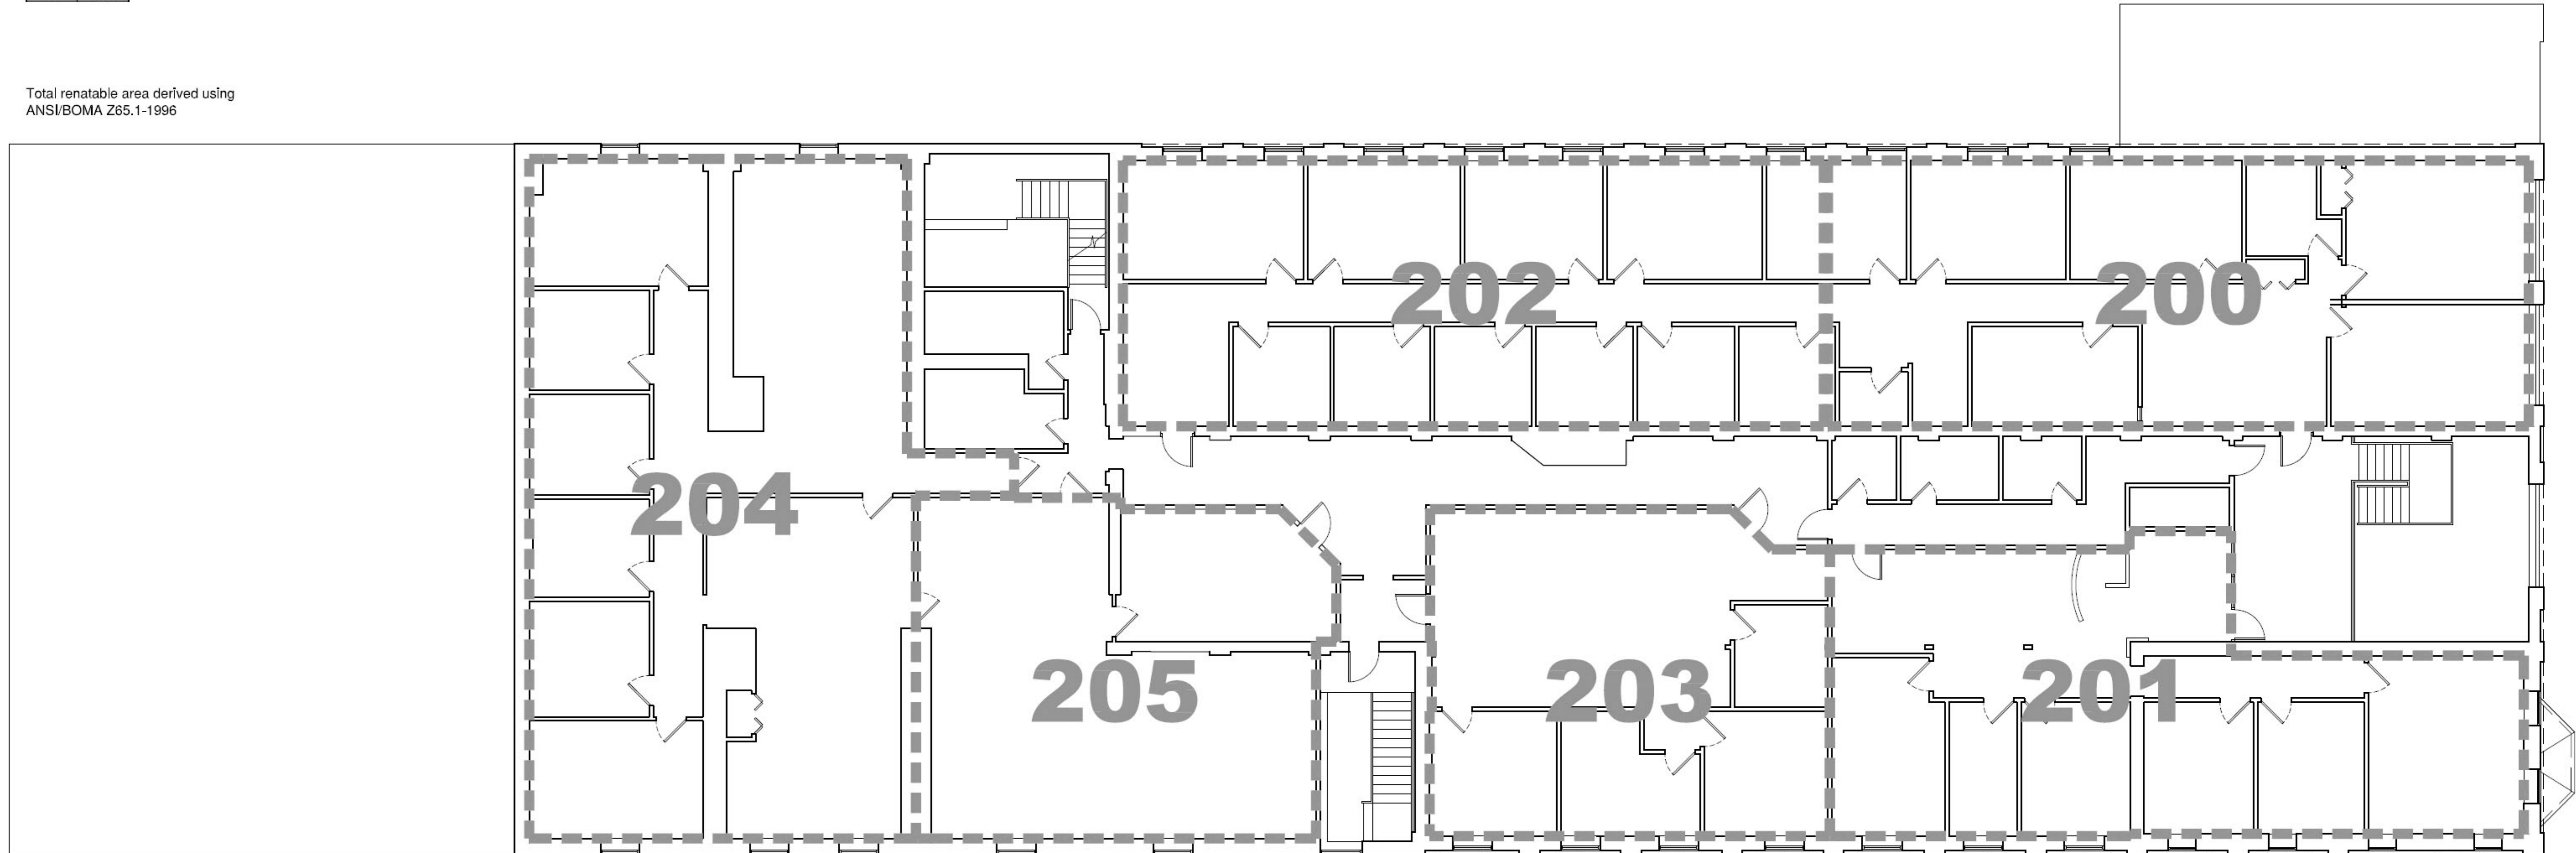

SECOND FLOOR PLAN

SCALE: 1/8" = 1'-0"